

PARTIAL BOUNDARY SURVEYS
FT. GIBSON LAKE OKLA.
SEC. 22 T-16-N R-19-E


COUNTY WAGONER

PARCEL 105

D.O. NO. 0002

Performed Under Contract No. DACA 56-88-D-0047

BASIS OF BEARINGS AS PER
C OF E BNDRY. PLATS & BOOKS!

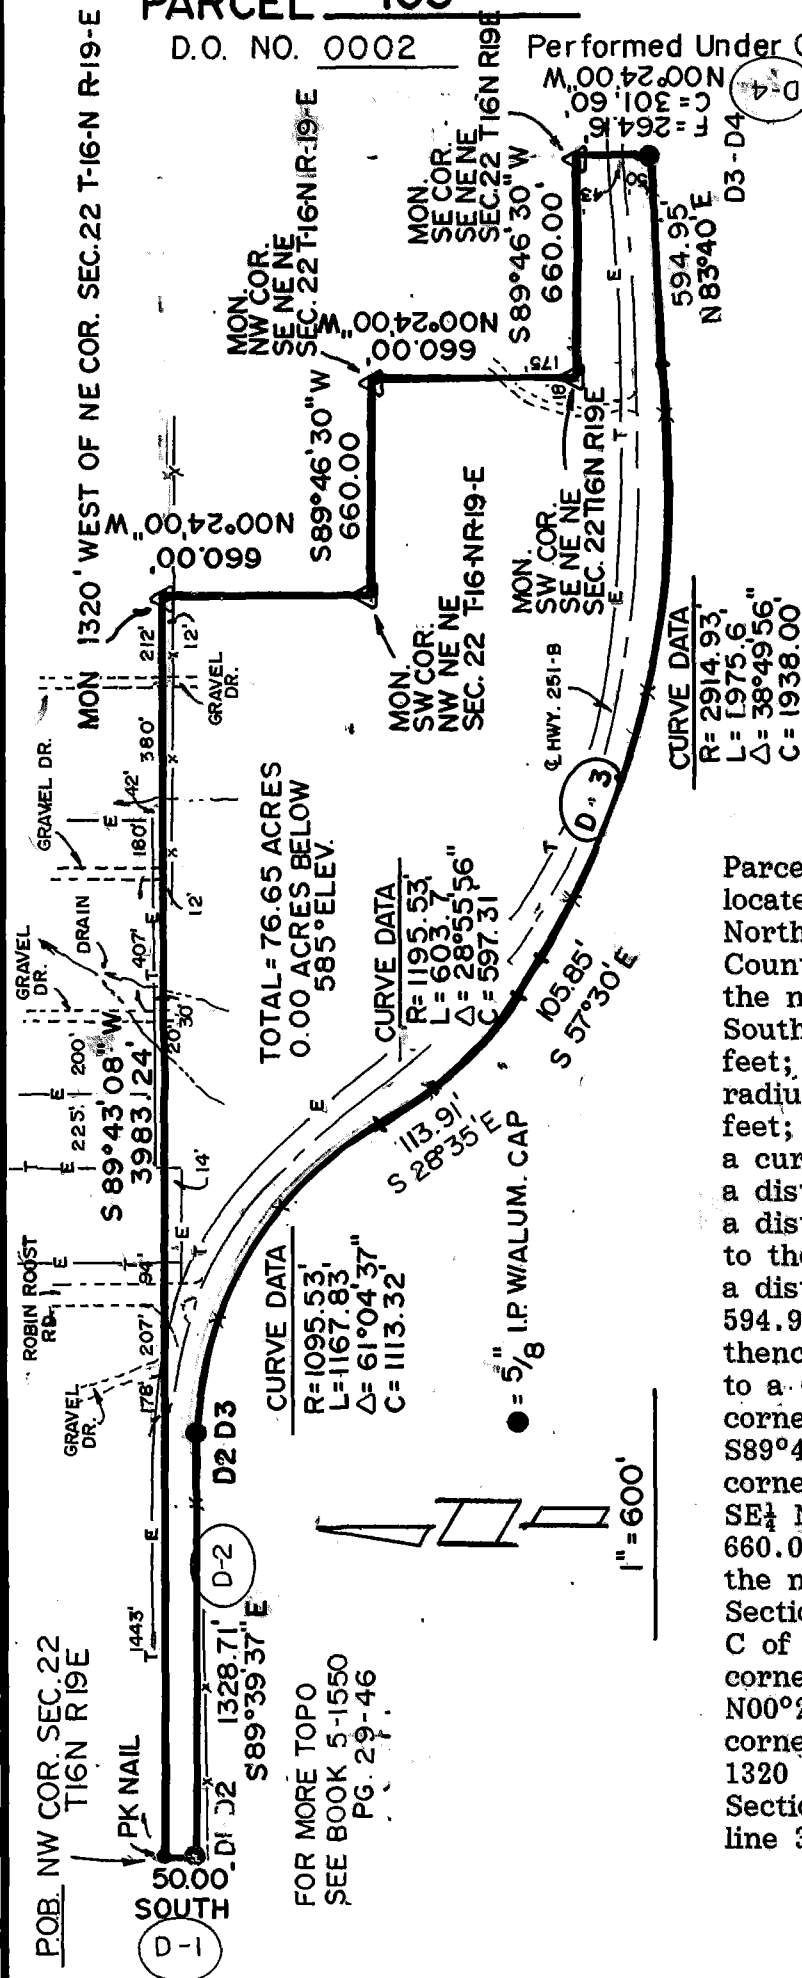

PARCEL #105 DESCRIPTION

Parcel #105 containing 76.65 Acres, more or less, located in the N $\frac{1}{2}$ of Section 22, Township 16 North, Range 19 East, Indian Meridian, Wagoner County, Oklahoma, described as: beginning at the northwest corner of Section 22; thence South, 50 feet; thence S89°39'37"E, 1328.71 feet; thence along a curve to the right with a radius of 1095.53 feet for a distance of 1167.83 feet; thence S28°35'E, 113.91 feet; thence along a curve to the left a radius of 1195.53 feet for a distance of 603.70 feet; thence S57°30'E for a distance of 105.85 feet; thence along a curve to the the left with a radius of 2914.93 feet for a distance of 1975.60 feet; thence N83°40'E, 594.95 feet to the east section line of Section 22; thence N00°24'W, along section line 264.16 feet to a C of E boundary corner, being the southeast corner of SE $\frac{1}{4}$ NE $\frac{1}{4}$ NE $\frac{1}{4}$ of Section 22; thence S89°46'30"W, 660.00 feet to a C of E boundary corner, being the southwest corner of SE $\frac{1}{4}$ NE $\frac{1}{4}$ NE $\frac{1}{4}$, of Section 22; thence N00°24'W, 660.00 feet to a C of E boundary corner, being the northwest corner of SE $\frac{1}{4}$ NE $\frac{1}{4}$ NE $\frac{1}{4}$, of Section 22; thence S89°46'30"W, 660.00 feet to C of E boundary corner, being the southwest corner of NW $\frac{1}{4}$ NE $\frac{1}{4}$ NE $\frac{1}{4}$, of Section 22; thence N00°24'W, 660.00 feet to a C of E boundary corner on the north line of Section 22, being 1320 feet west of the northeast corner of Section 22; thence S89°43'08"W, along section line 3983.24 feet to the point of beginning.

Field Book No. 5-1550

Date 12-88

CERTIFICATE OF SURVEY

I Herby Certify That The Above Plat
is a True and Correct Representation
of the Survey.

SCOTT & ASSOCIATES INC.
LAND SURVEYORS

— LEGEND —

U.S. ARMY CORPS OF ENGINEERS
TULSA DISTRICT

- △ C of E BRASS CAP
- ORIGINAL CORNER
- IRON PIN W/CAP

BASIL E. SCOTT JR. L.S. 545